
# LIMA STREET SIDEWALK WIDENING PROJECT WESLEY PLACE TO EASTRIDGE ELEMENTARY SCHOOL **PREFERRED ALTERNATIVE CONSIDERATIONS**

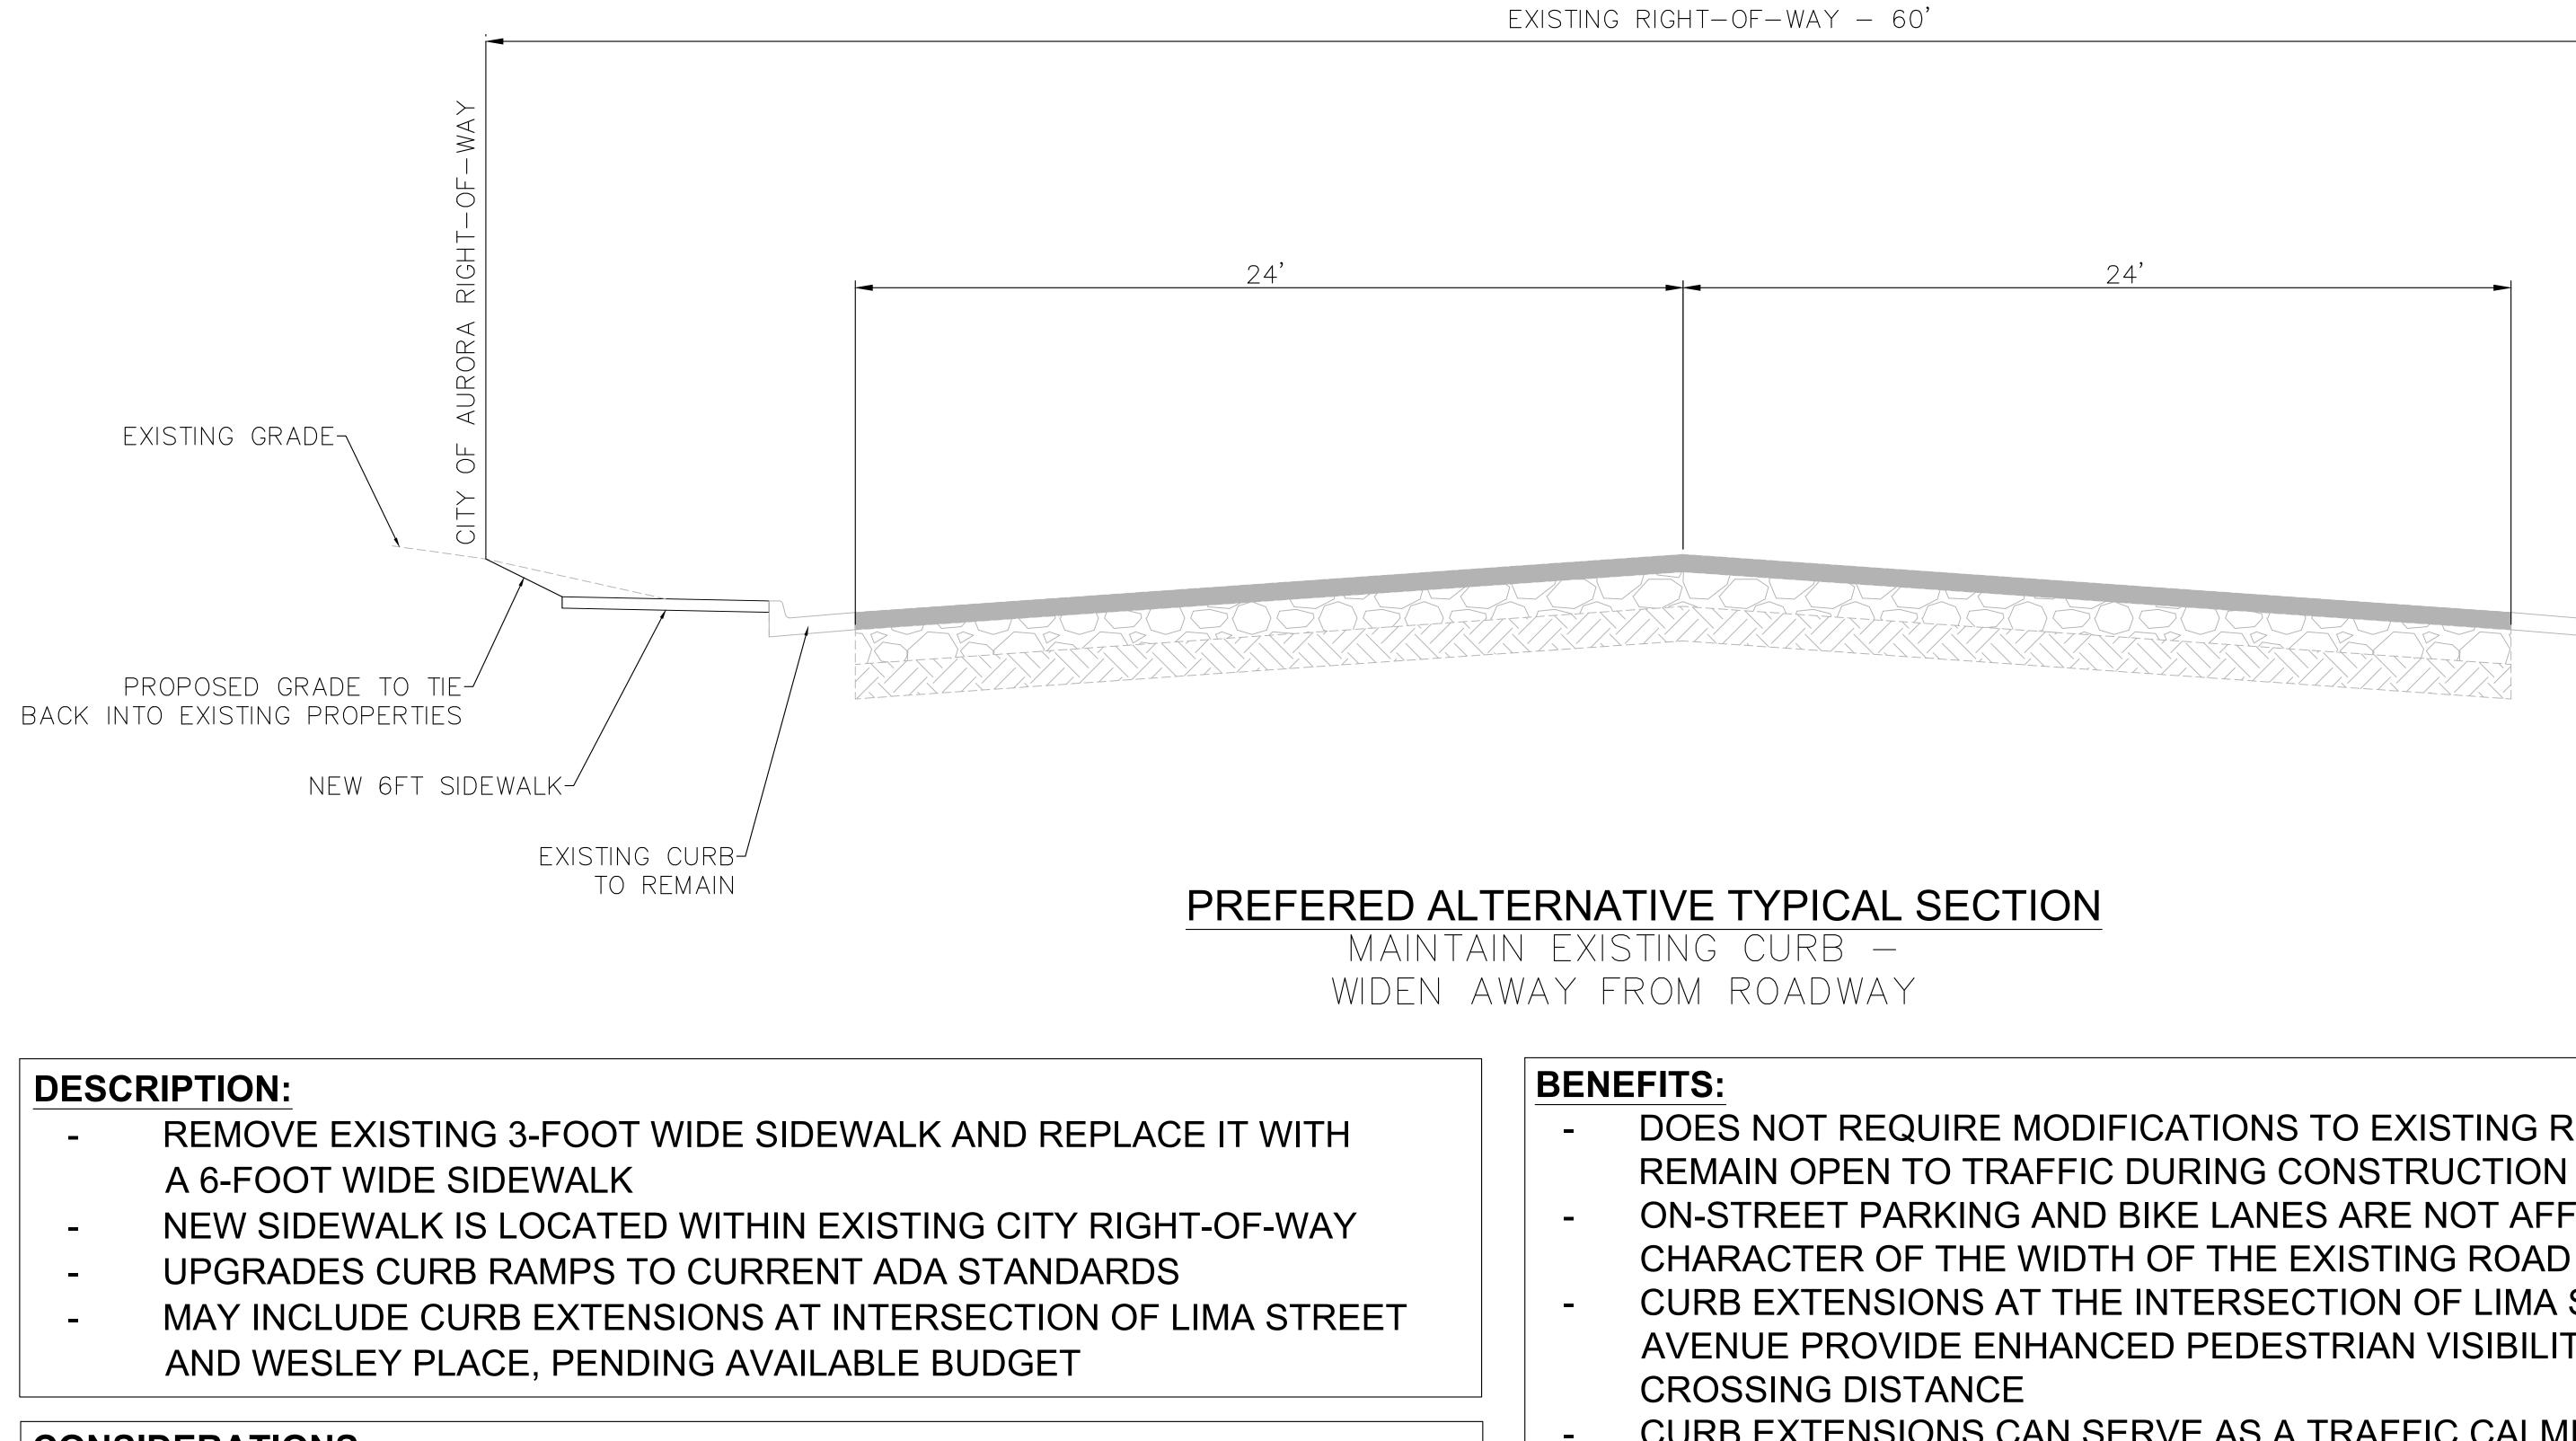

## **CONSIDERATIONS:**

- REQUIRES MINOR REGRADING, RESETTING MAILBOXES, AND LANDSCAPING RESTORATION ALONG THE NEW SIDEWALK EDGE ADJACENT LANDSCAPING WITHIN THE CITY'S RIGHT-OF-WAY IS IMPACTED
- AND WILL NEED TO BE RESTORED
- REQUIRES REPLACEMENT OF A SMALL SECTION OF INDIVIDUAL DRIVEWAYS TO TIE INTO THE NEW SIDEWALK

### \$635,000 **ANTICIPATED CONSTRUCTION COST:**

CURB EXTENSIONS CAN SERVE AS A TRAFFIC CALMING MEASURE AND ENCOURAGE LOWER VEHICLE TRAVEL SPEEDS

DOES NOT REQUIRE MODIFICATIONS TO EXISTING ROADWAY, WHICH CAN ON-STREET PARKING AND BIKE LANES ARE NOT AFFECTED, AS THE CHARACTER OF THE WIDTH OF THE EXISTING ROAD DOES NOT CHANGE CURB EXTENSIONS AT THE INTERSECTION OF LIMA STREET AND WESLEY AVENUE PROVIDE ENHANCED PEDESTRIAN VISIBILITY AND REDUCE

24'



SOUTH ULSTER STREET, SUITE 1500, DENVER, CO 802

PHONE: 303-228-2300